

求積表

地番	調整池流入区域	Xn	Yn	Yn-1-Yn-1	Xn - (Yn-1-Yn-1)
40		-148609.427	32873.671	-16.796	2496043.95892
112		-148610.442	32877.354	-6.480	963096.664160
49		-148625.049	32872.191	0.940	-139707.546980
113		-148632.089	32876.294	19.402	-289379.790778
114		-148636.122	32891.593	13.147	-1954119.096934
115		-148636.825	32891.441	12.542	-1864200.590750
116		-148640.487	32904.135	12.508	-1859195.211396
117		-148641.114	32903.949	16.599	-2467263.851286
118		-148646.355	32920.724	6.273	-932468.564915
119		-148676.811	32910.222	-10.359	1540143.085149
129		-148691.091	32910.375	5.316	-864790.874856
130		-148693.674	32916.038	4.320	-716703.508690
131		-148696.080	32915.195	13.568	-2017506.413440
121		-148701.125	32929.606	18.678	-2777439.612750
122		-148706.085	32933.873	7.698	-1144739.442330
102		-148707.160	32937.304	15.139	-2251277.665240
106		-148710.367	32949.012	28.094	-4177869.050488
104		-148711.716	32965.398	16.288	-2422276.430206
22		-148664.047	32965.300	-0.626	93063.693422
105		-148663.421	32964.772	-1.908	283449.807268
123		-148662.989	32963.392	0.355	-53221.350062
124		-148657.440	32965.130	1.279	-180132.865760
125		-148642.180	32964.671	-1.230	182829.892420
126		-148627.181	32963.900	-1.866	277538.319746
127		-148612.218	32962.905	-2.571	382382.012478
128		-148597.091	32961.329	-23.841	3547703.246531
K16		-148600.935	32938.964	-28.372	4384706.662820
K12		-148601.814	32931.957	-30.520	4635327.363280
K11		-148605.059	32909.444	-31.872	4736340.440448
K10		-148606.204	32900.095	-14.294	2124177.079976
K6		-148607.057	32884.150	-21.614	3182271.518588
合計					6480.576525
合計面積					6480.57

(開発面積・A) (調整池流入面積・A1)
 直接流出面積(B) = 6719.99 - 6480.57
 = 239.42㎡



図面作成者



株式会社
 高橋茂弥建築設計事務所
 高橋辰弥
 一般建築士登録第264518号

工事名
 平成23年度 南伊豆認定こども園建設工事
 縮尺
 1:500

図面名


調整池流入面積求積図

図面No.

変更後



二級河川 曹野川

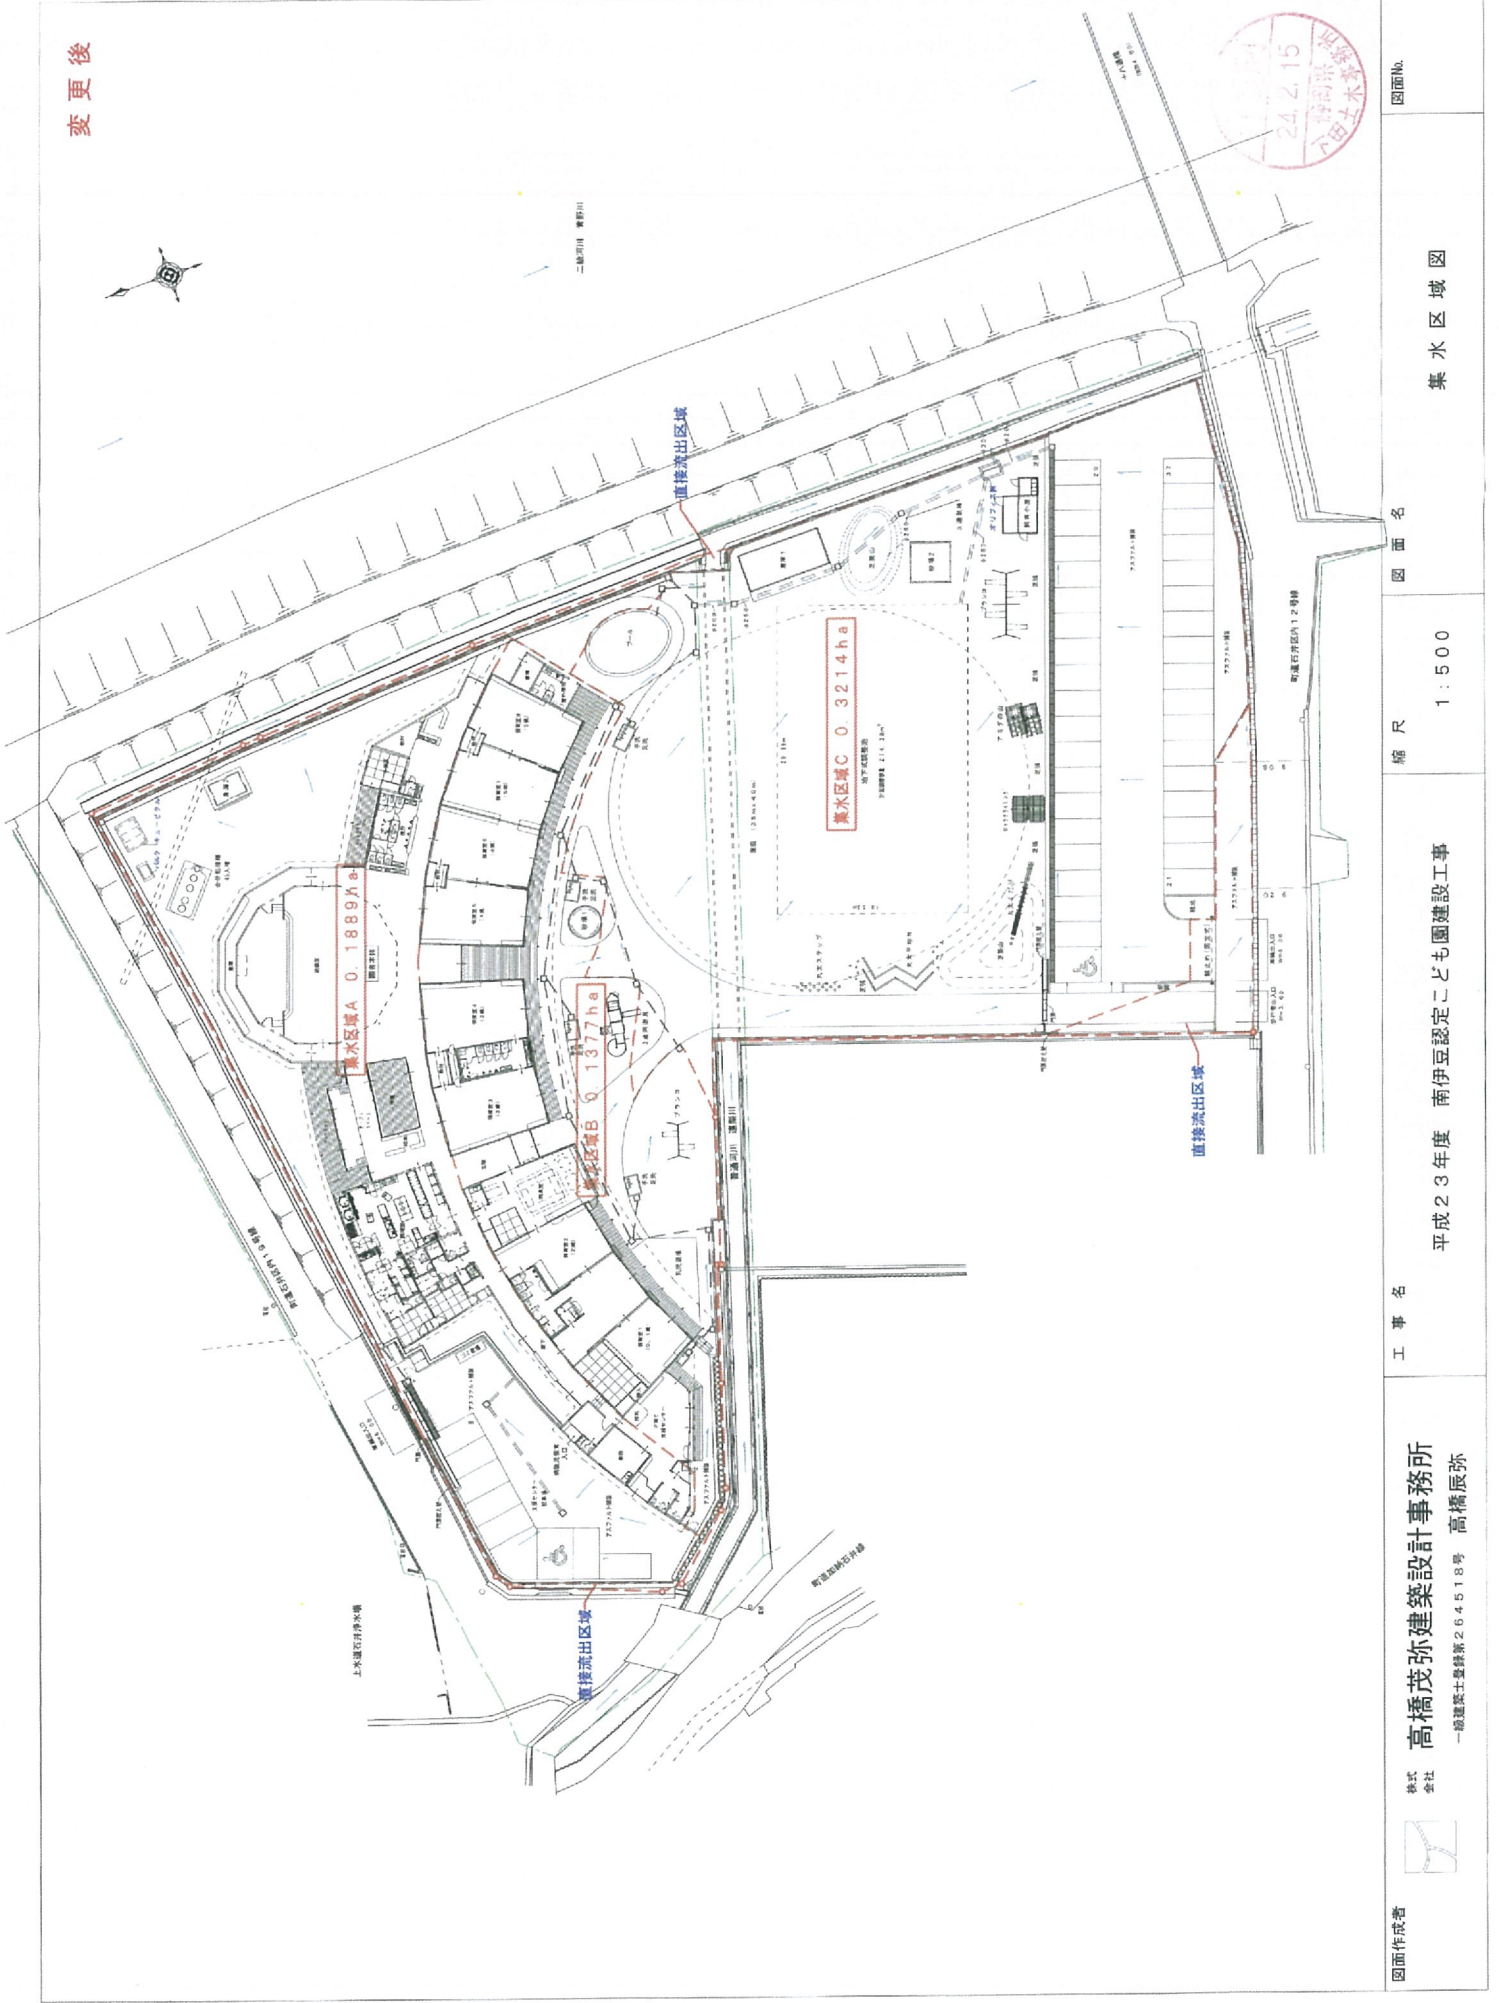

図面作成者



株式会社
高橋茂弥建築設計事務所
高橋辰弥
一級建築士登録第264518号

工事名

平成23年度 南伊豆認定こども園建設工事

縮尺

1:500

図面名

集水区域図

図面No.

